


外部

2.0x2 PF(16) A

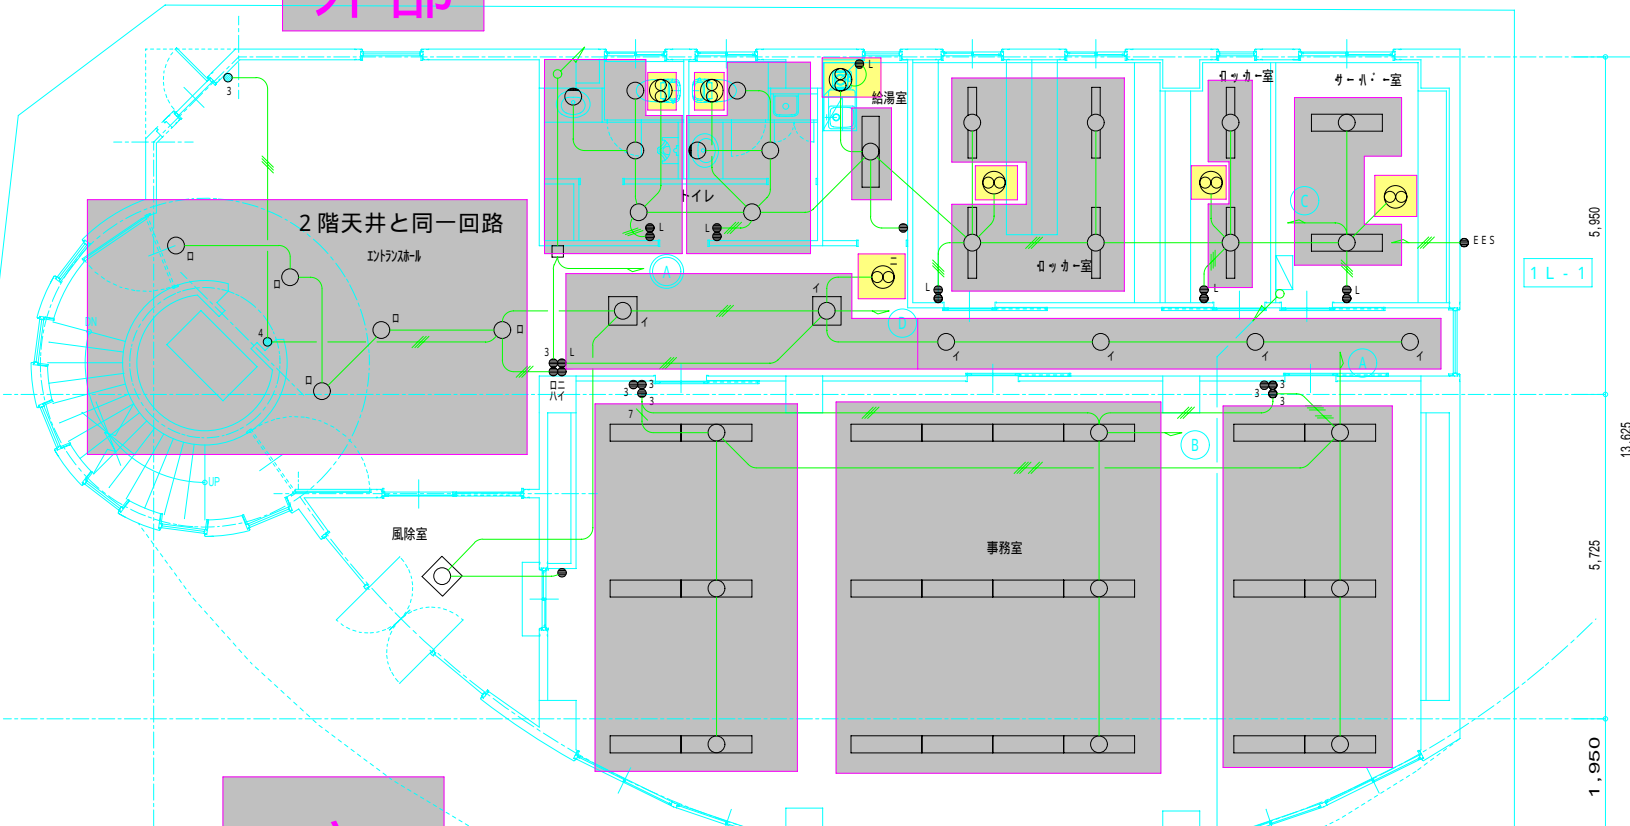

5,950

13,625

5,725

1,950

庭

1階

外部

14-7

2.0x2 PF(16) E


6,900


4,575

6,650

4,775

22,900

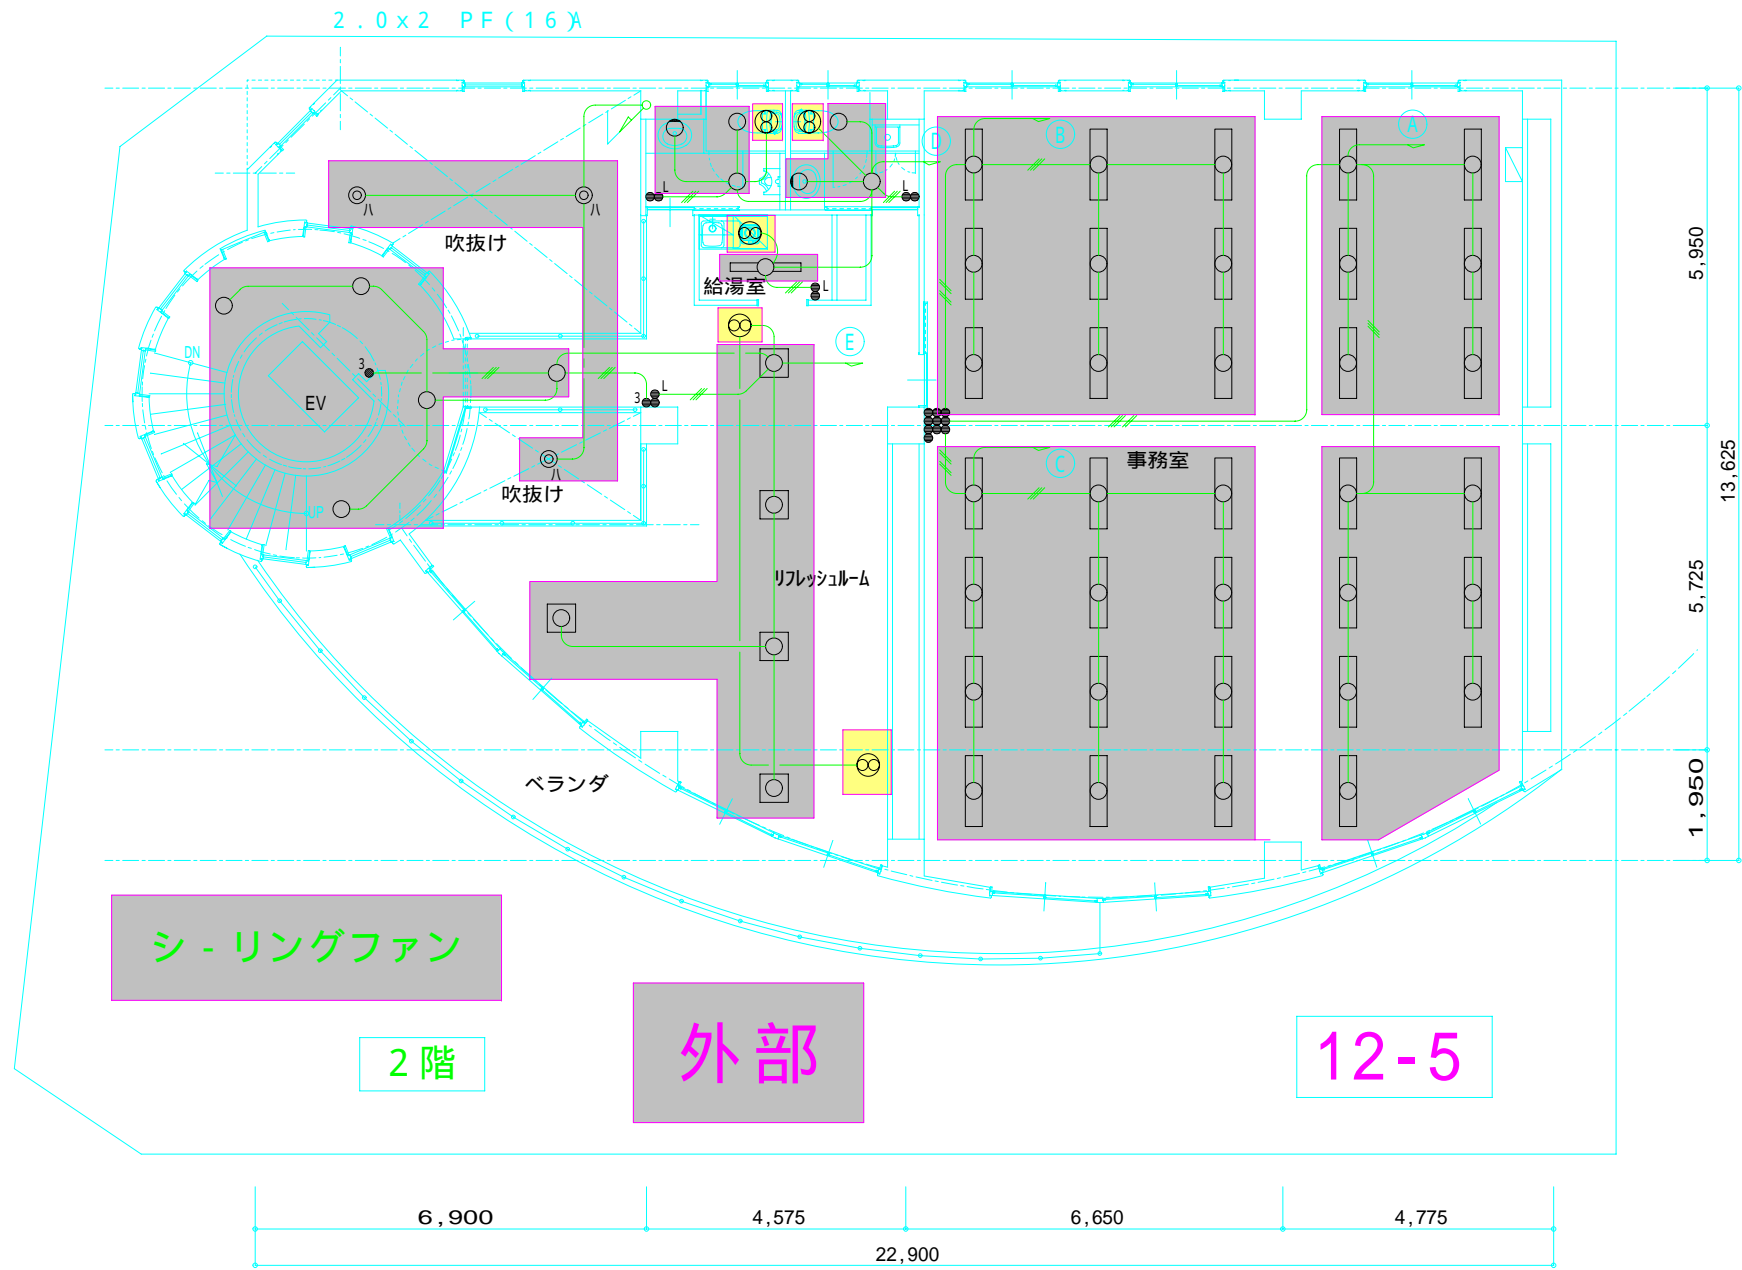

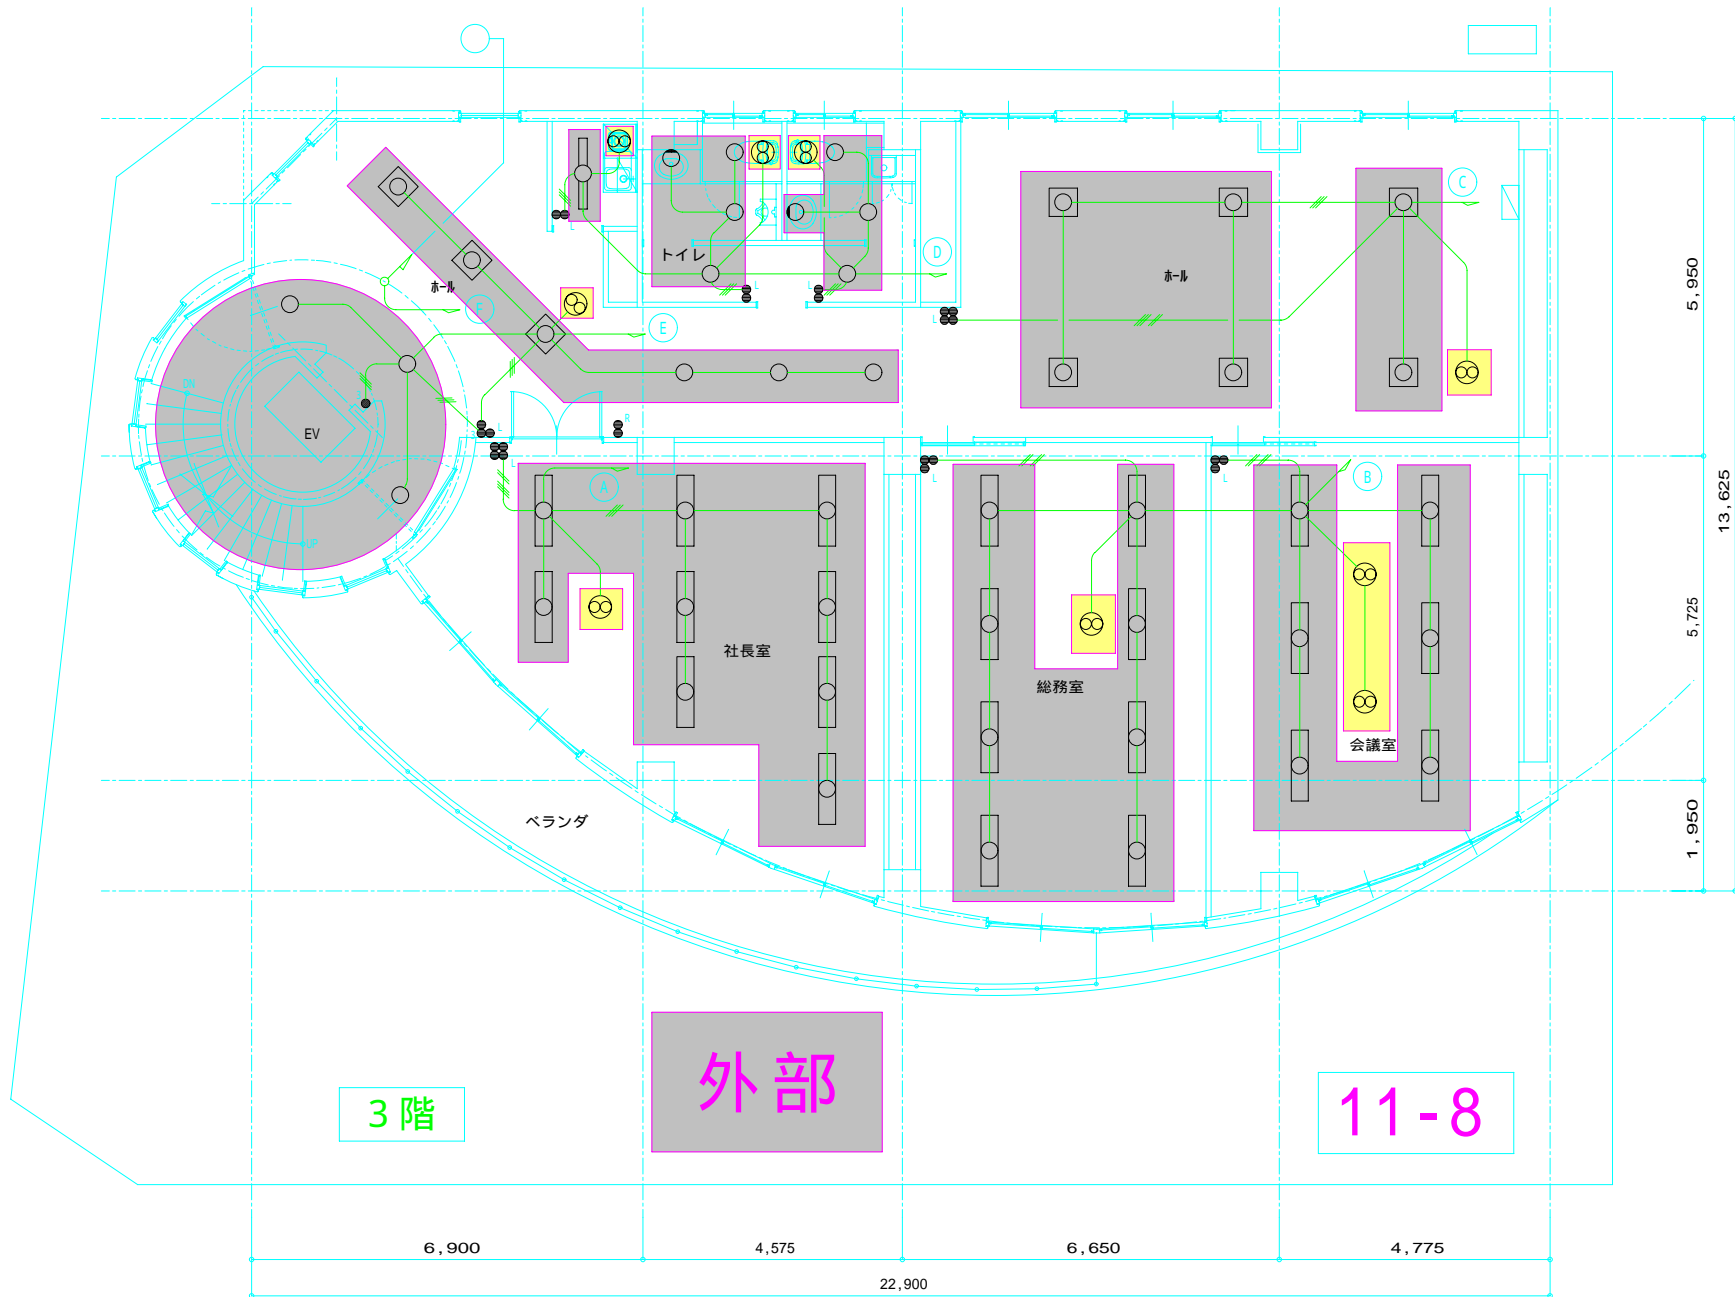

3階

外部

11-8

